




# SCHNITT C-C

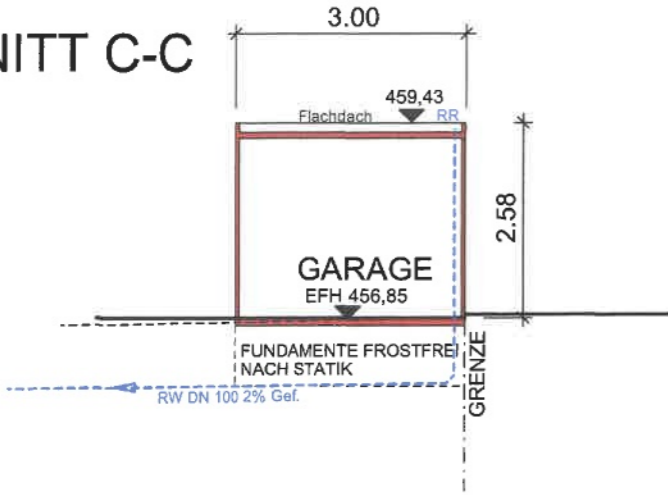



# SCHNITT D-D

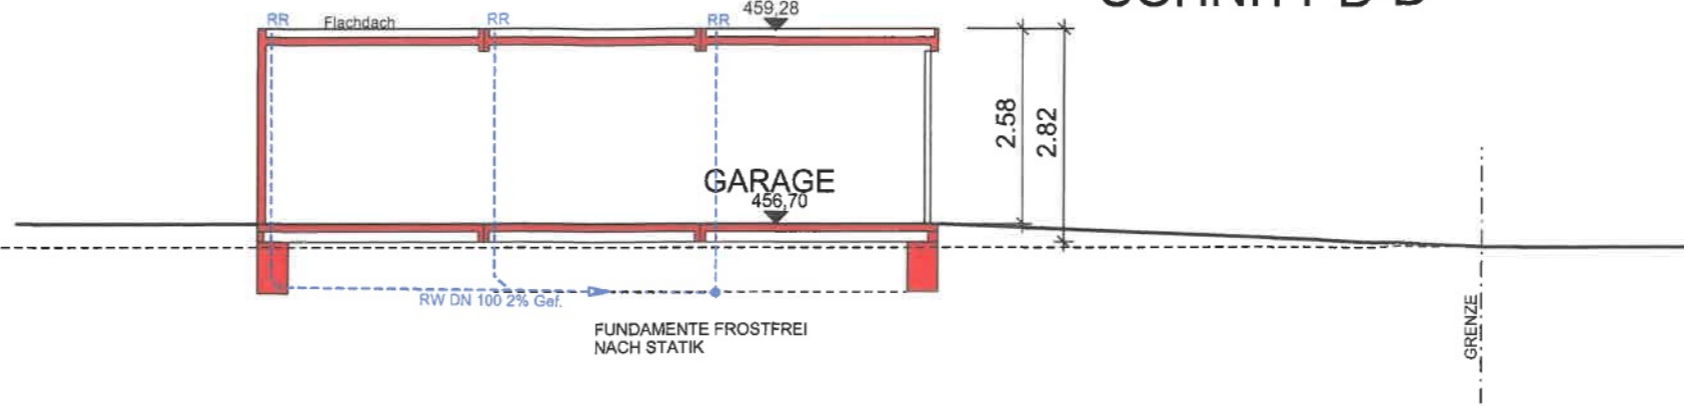


# SCHNITT B-B

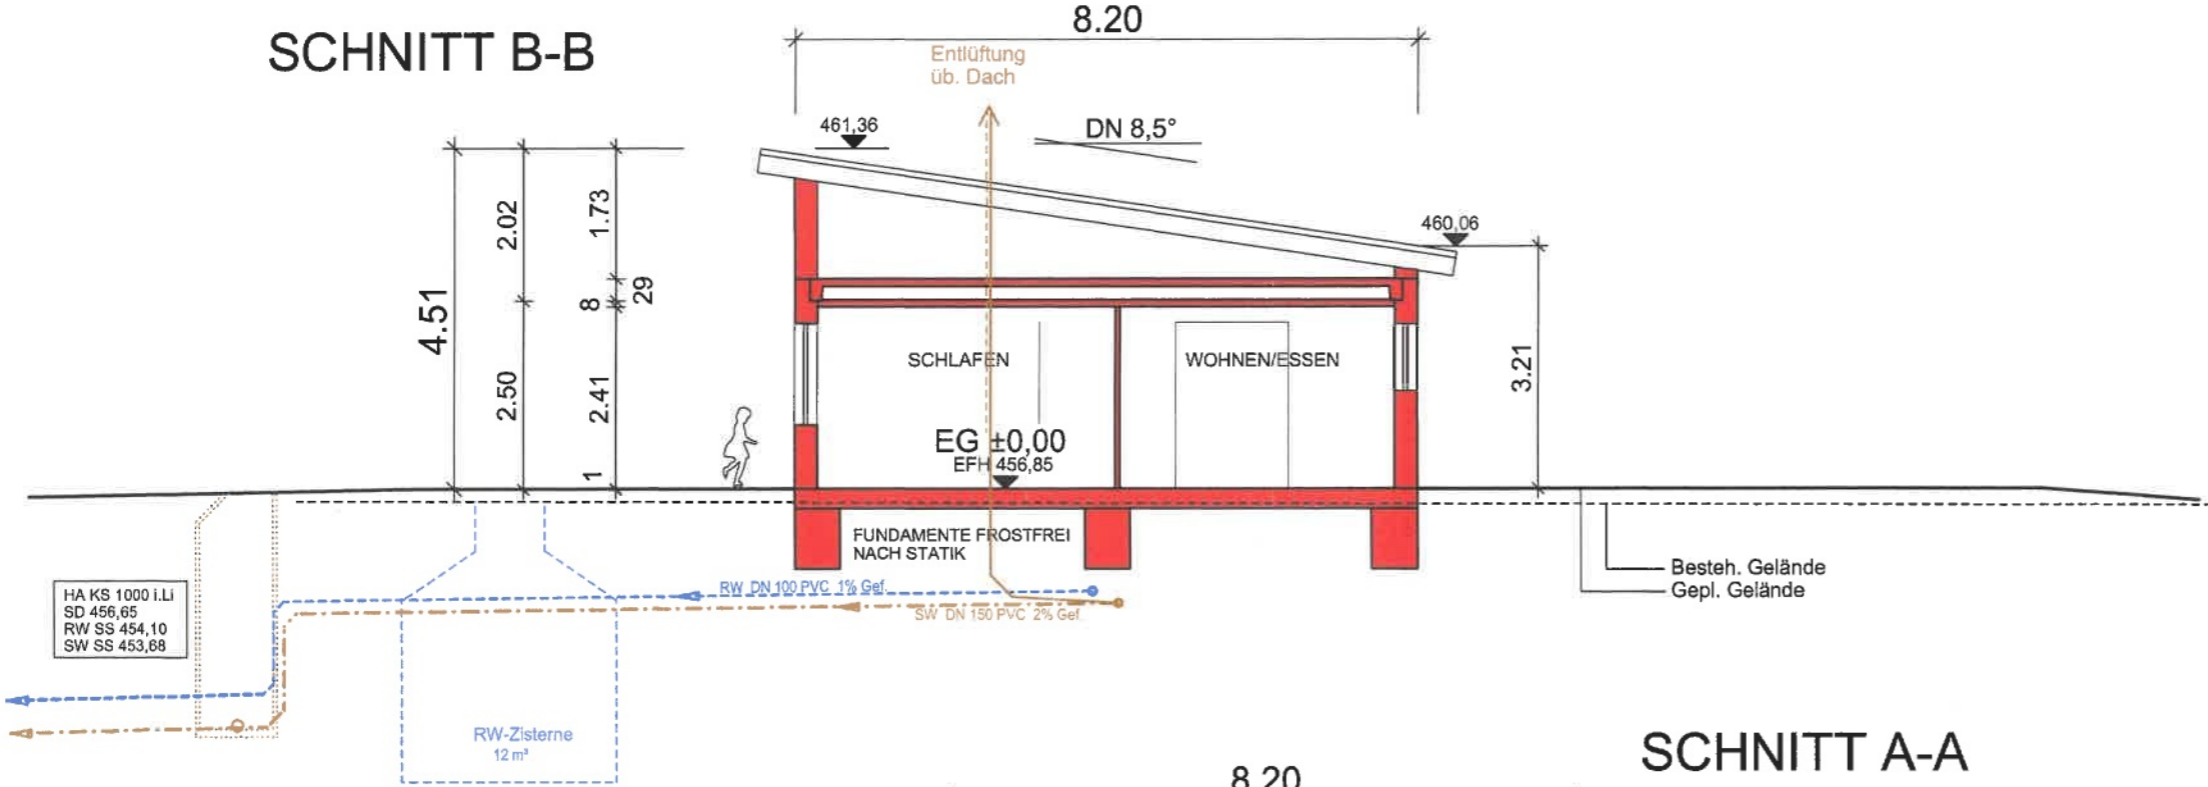


# SCHNITT A-A

 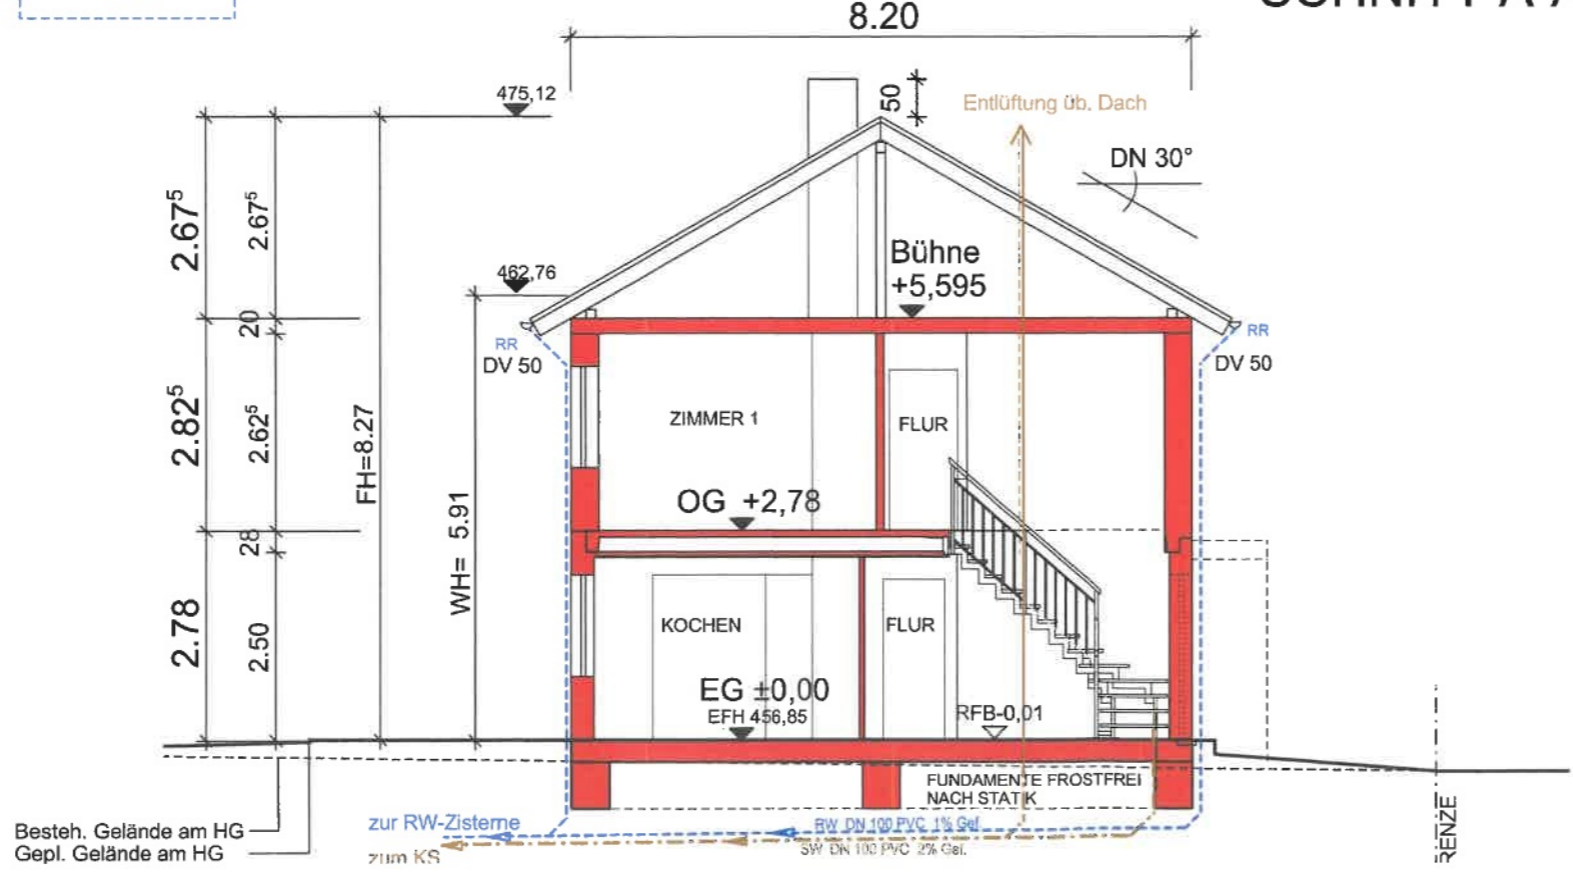

# WESTEN

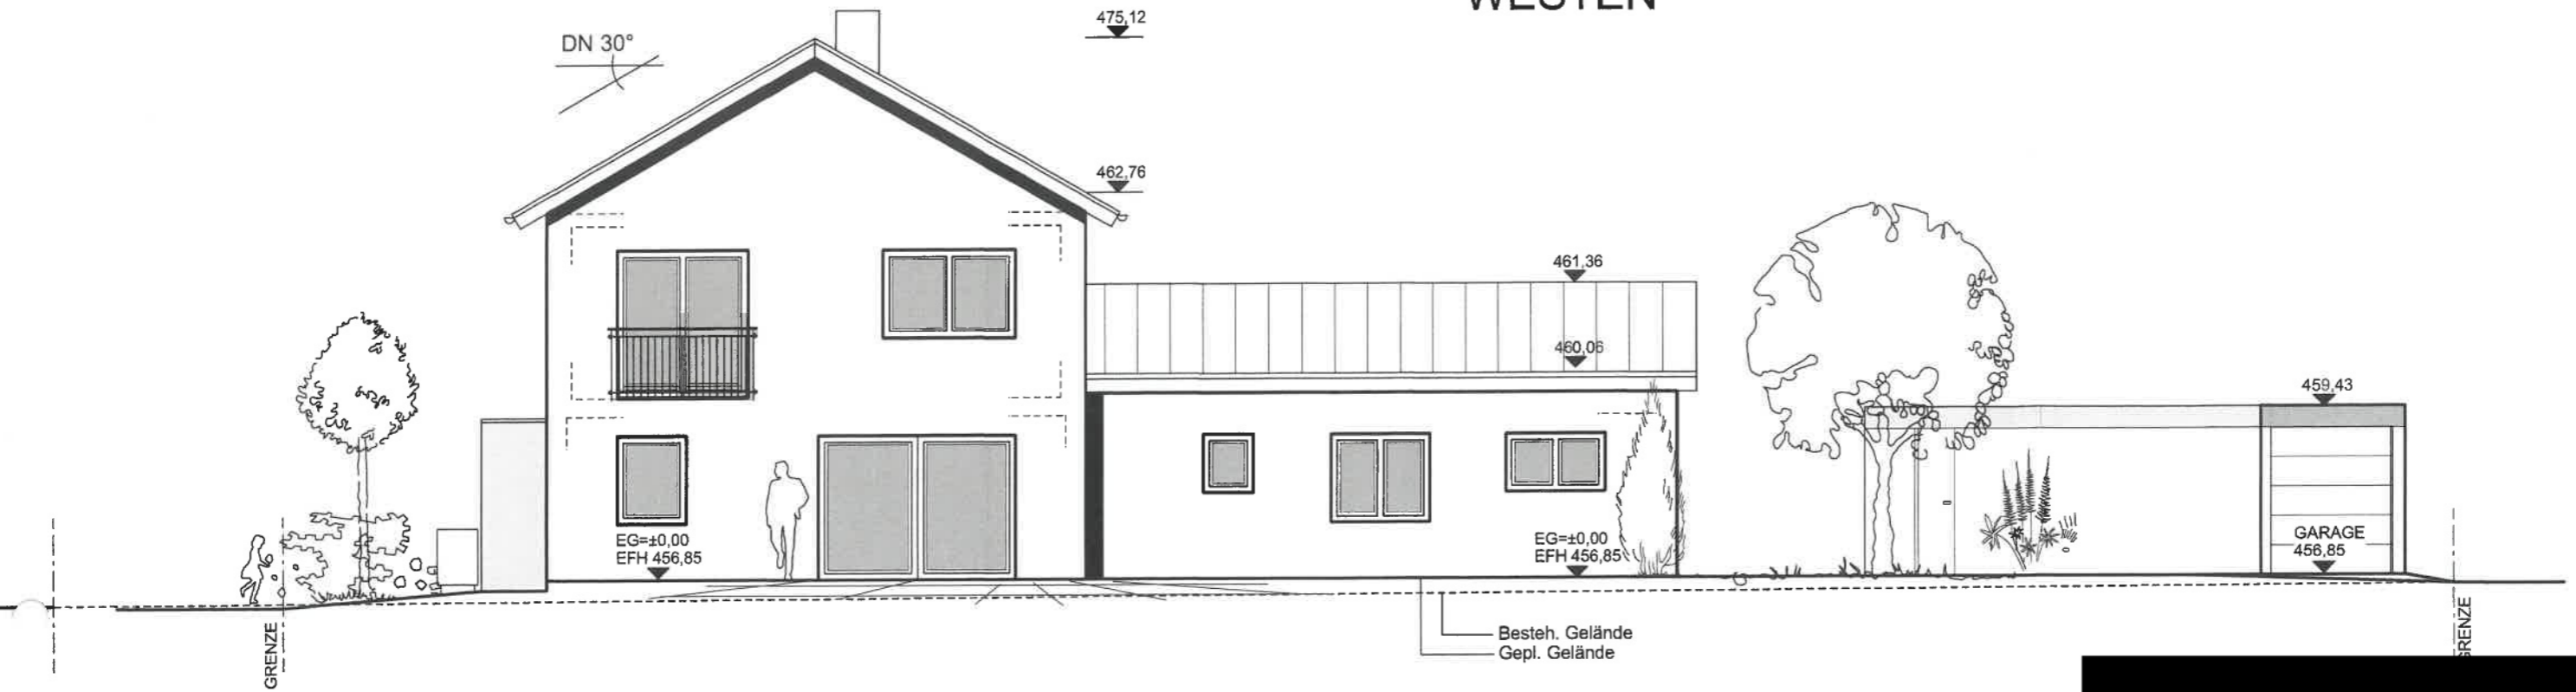

# NORDEN

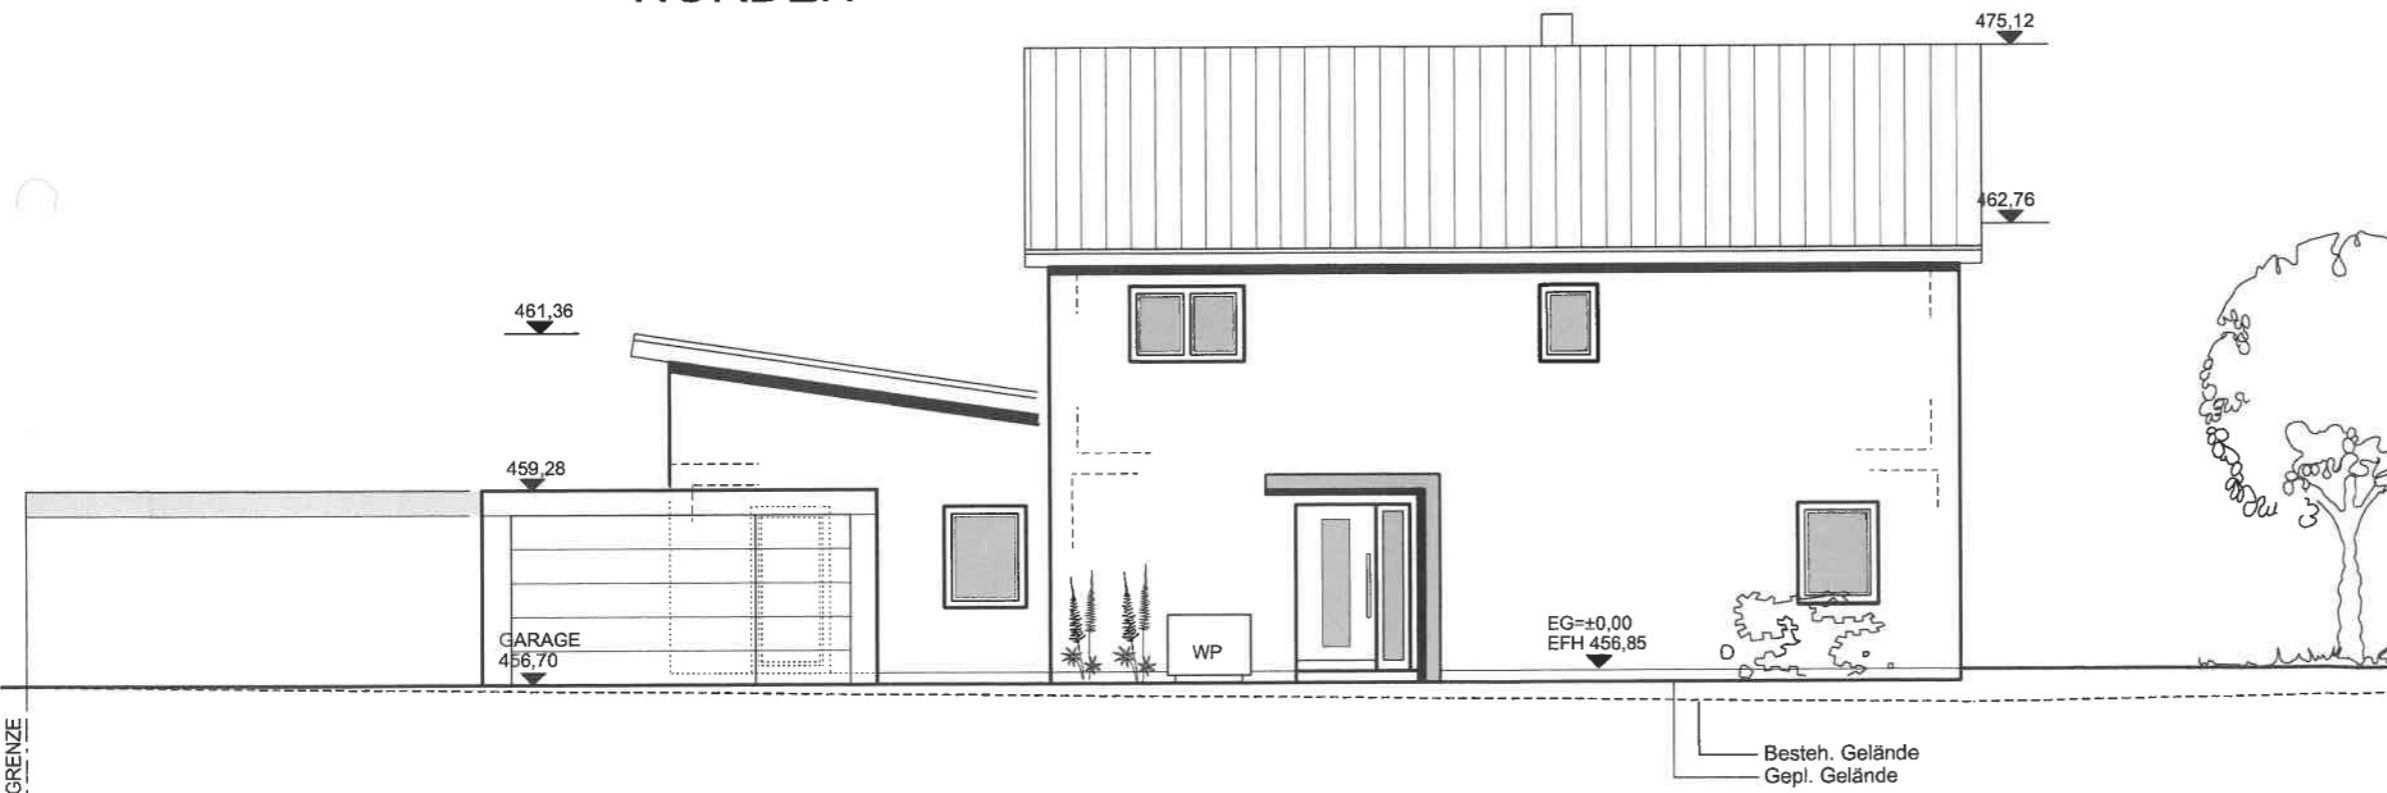

# OSTEN

475,12

DN 30°

462,76

461,36

459,43

GARAGE  
456,85

EG=±0,00  
EFH 456,85

459,28

456,70

EG=±0,00  
EFH 456,85

Besteh. Gelände  
Gepl. Gelände

GRENZE

GRENZE

# SÜDEN

475,12

462,76

461,36

460,06

459,43

EG=±0,00  
EFH 456,85

GARAGE  
456,85

EG=±0,00  
EFH 456,85

459,28

GARAGE  
456,70

Besteh. Gelände  
Gepl. Gelände

